
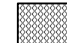







E. ACACIA AVE.

S. SANTA FE ST.

S. FRANKLIN ST.

-  HEMET ELEMENTARY MAIN BUILDING TO BE EVACUATED
-  HEMET ELEMENTARY MAIN BUILDING FALL ZONE USING 1.5 BUILDING HIGHT
-  BUILDINGS WITHIN HEMET ELEMENTARY MAIN BUILDING FALL ZONE
-  BUILDINGS DANGEROUSLY CLOSE TO HEMET ELEMENTARY MAIN BUILDING FALL ZONE
-  EXISTING BUILDING ON SITE
-  NEW BUILDING ON SITE

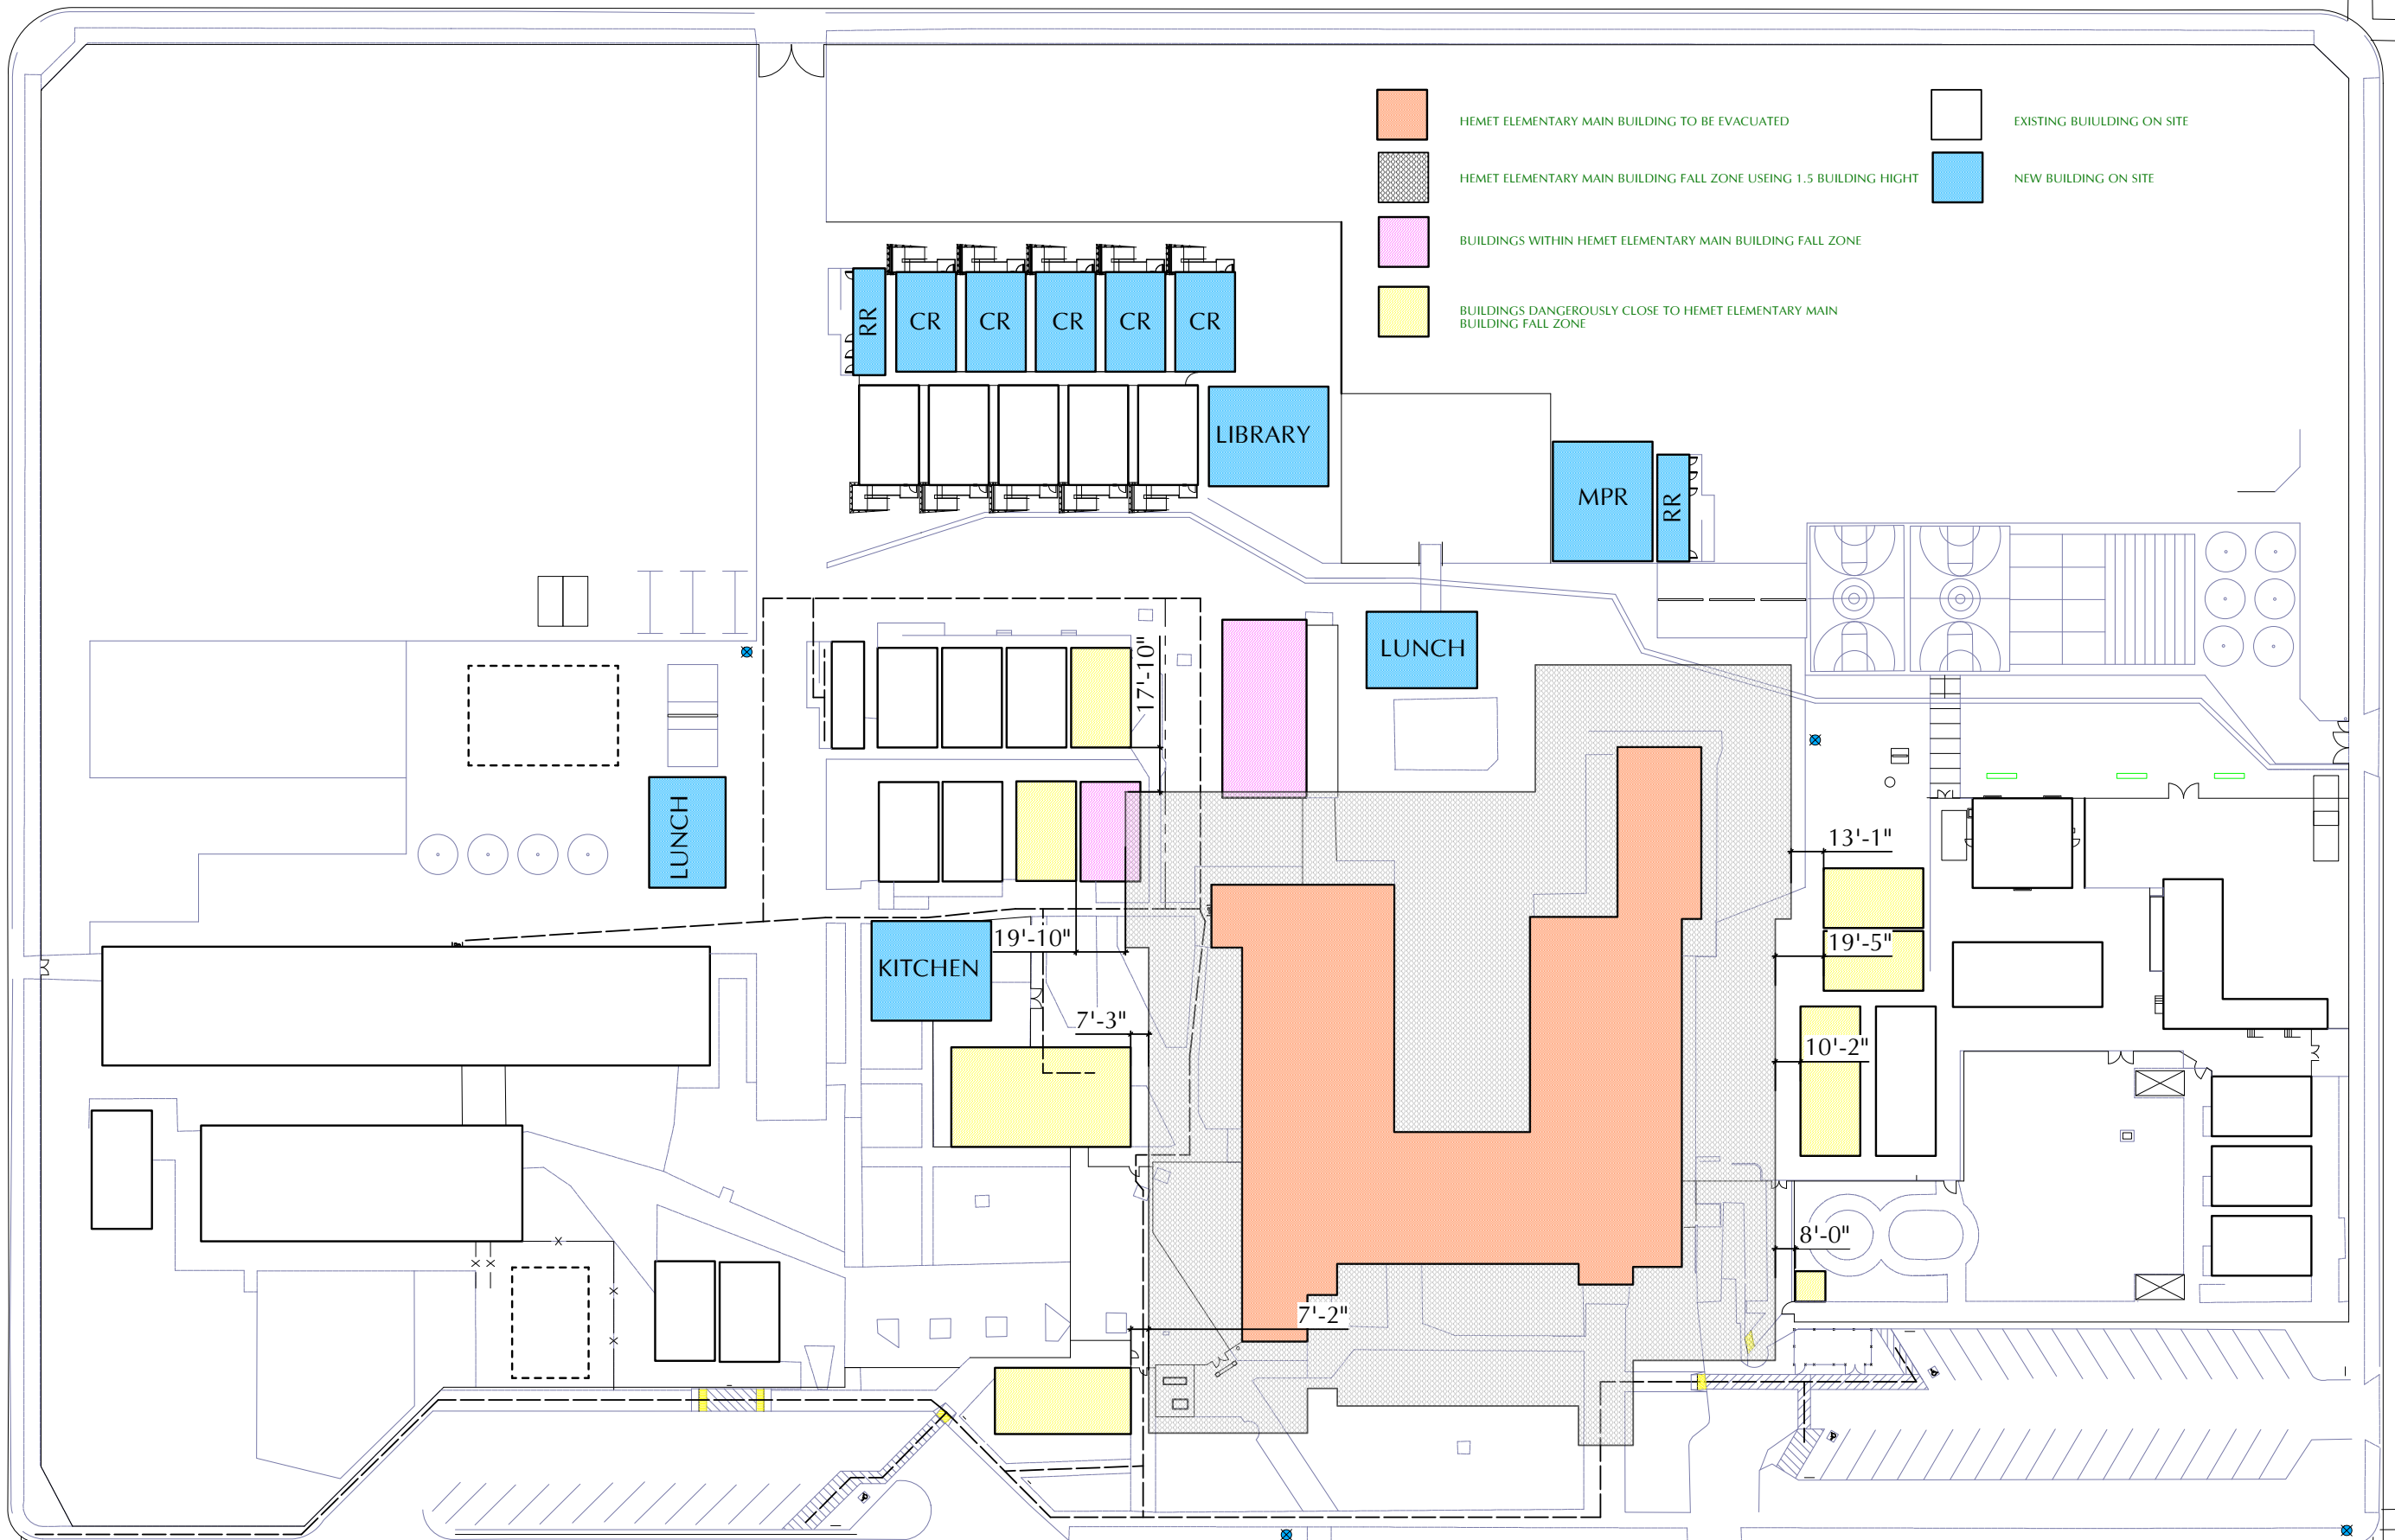

E. KIMBALL AVE.